

Sheet #

4


Drawn By:
MTC
Building
Services
P/L




Date:
21/03/2017

Scale:

Lot 120 C17949
26 Hogg Street Cooktown
Proposed 2 x 2 Bed Houses

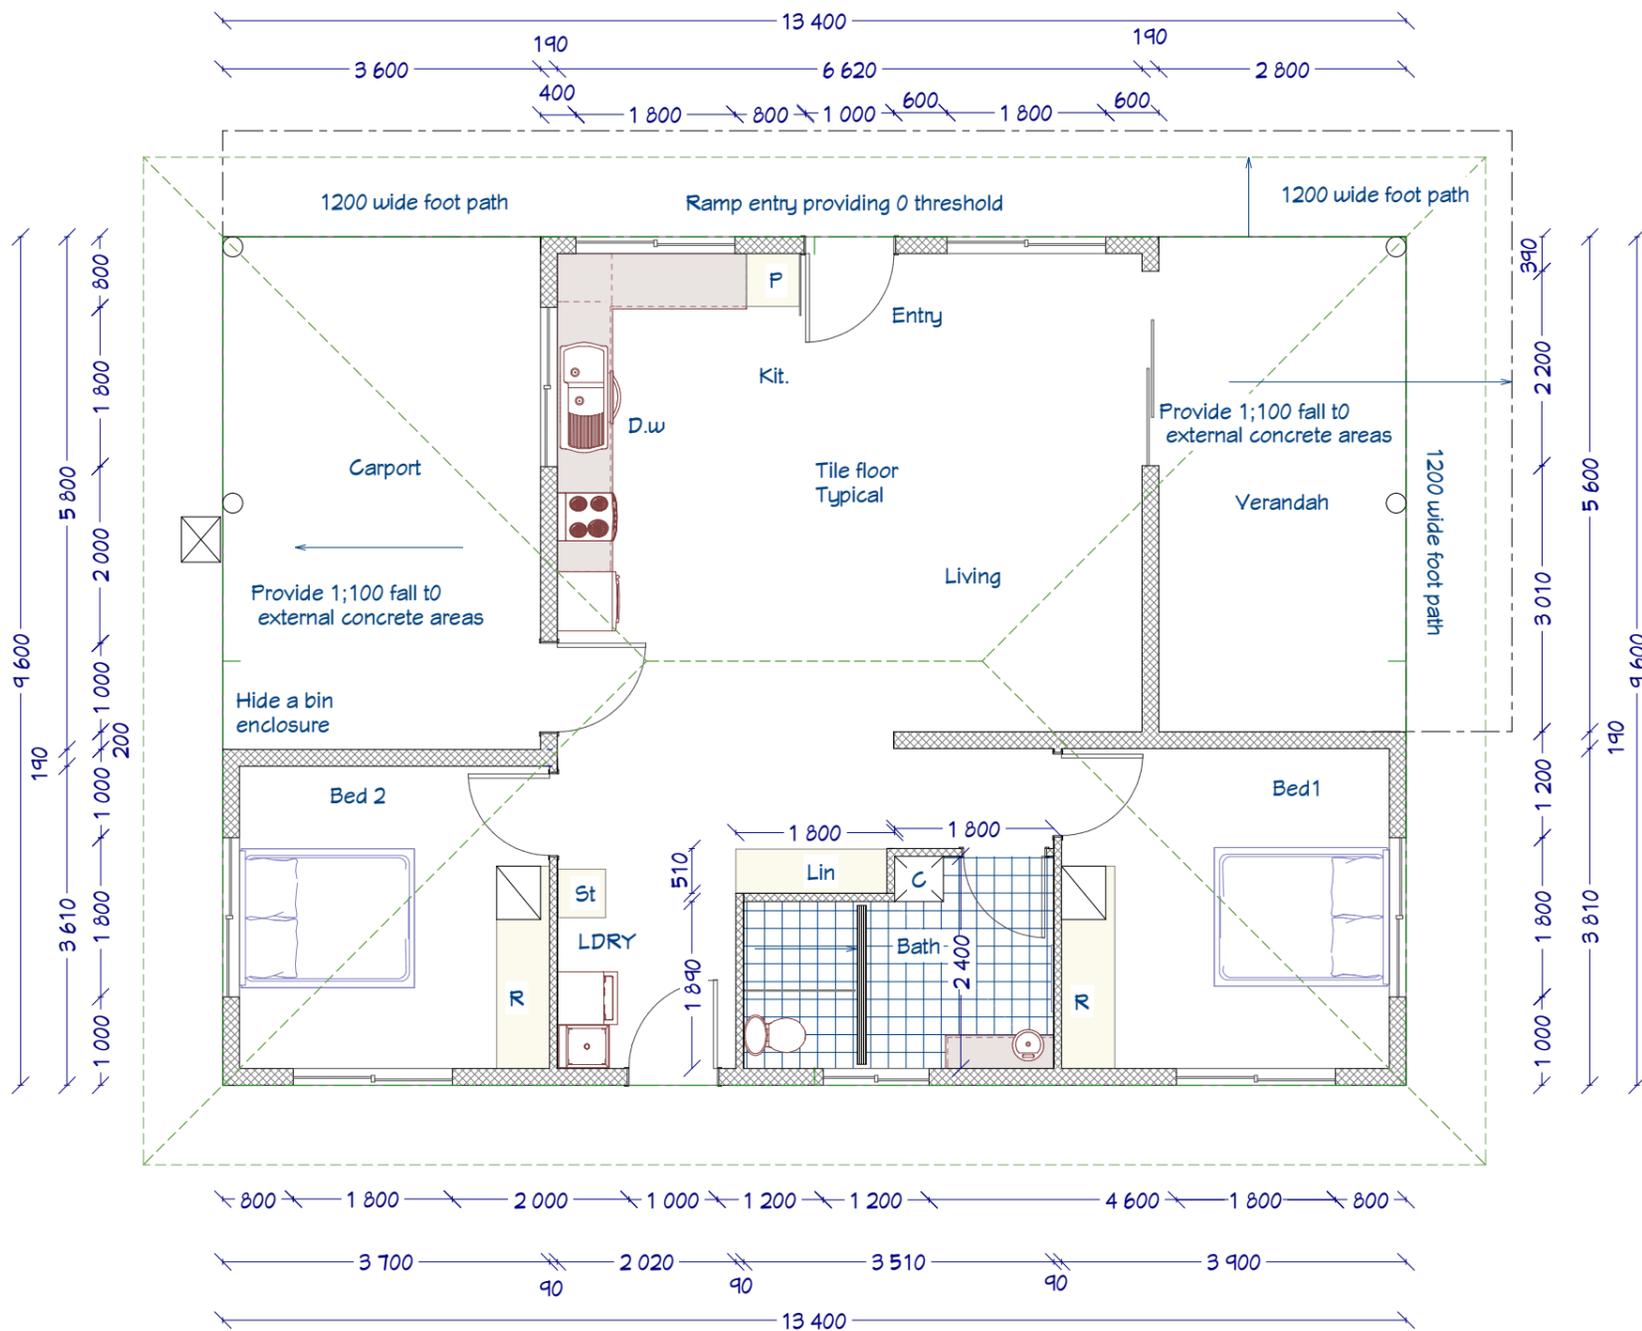

Floor Plan

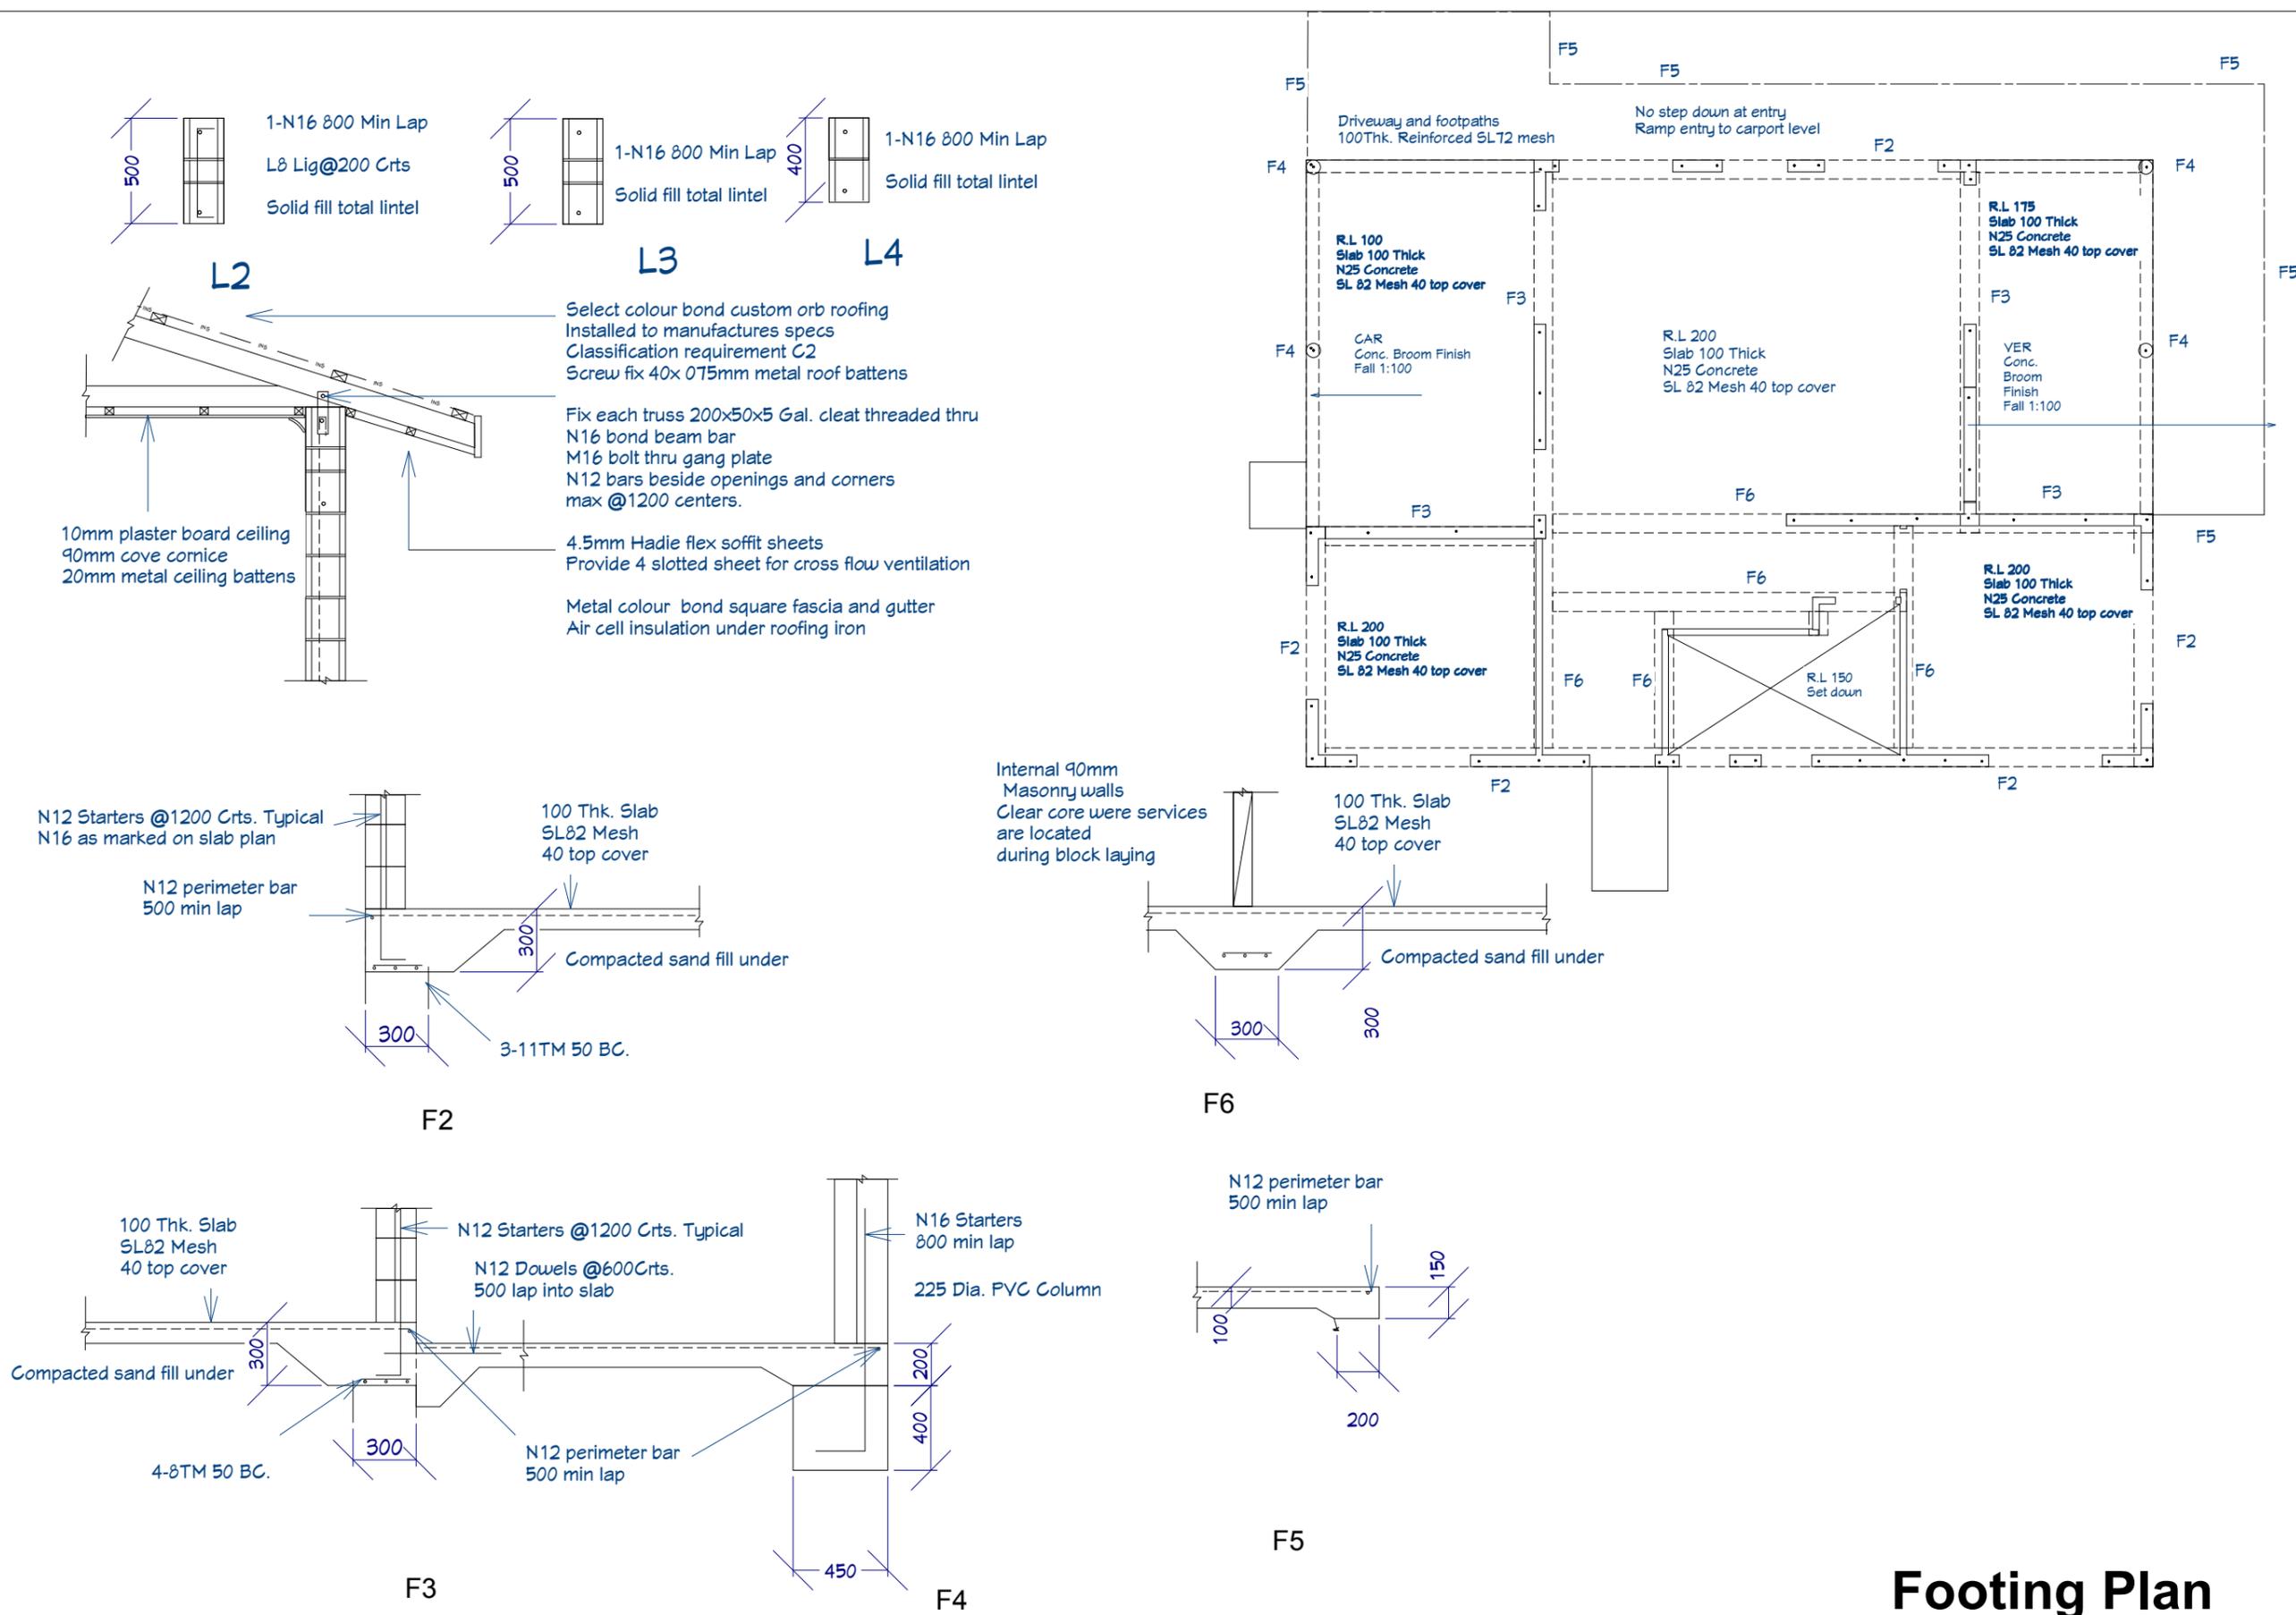

Footings Plan

Sheet #

6


Drawn By:
MTC
Building
Services
P/L




Date:
21/03/2017

Scale:


Lot 120 C17949
26 Hogg Street Cooktown
Proposed 2 x 2 Bed Houses

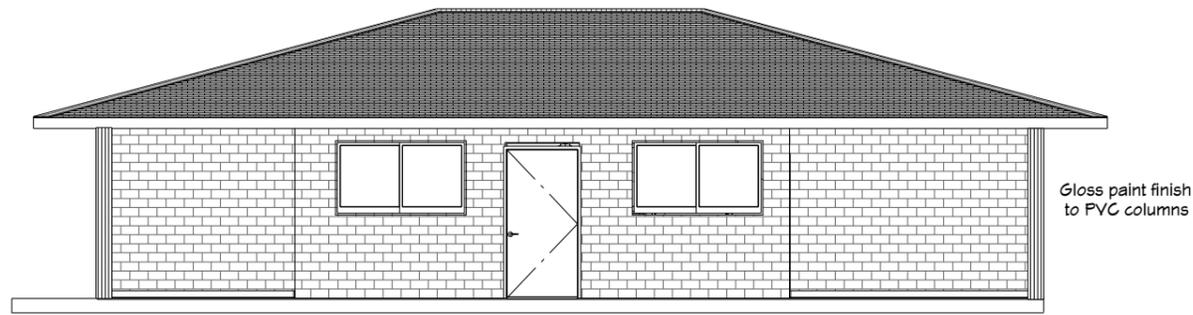


North Elevation

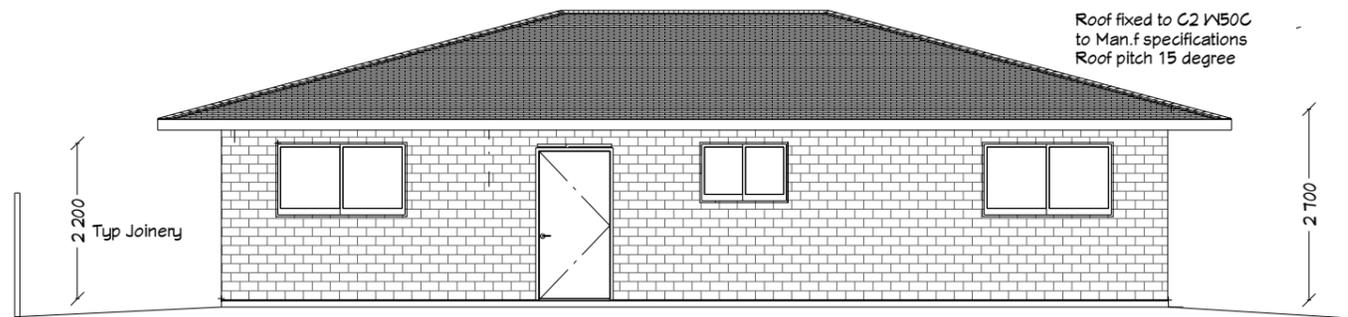

South Elevation

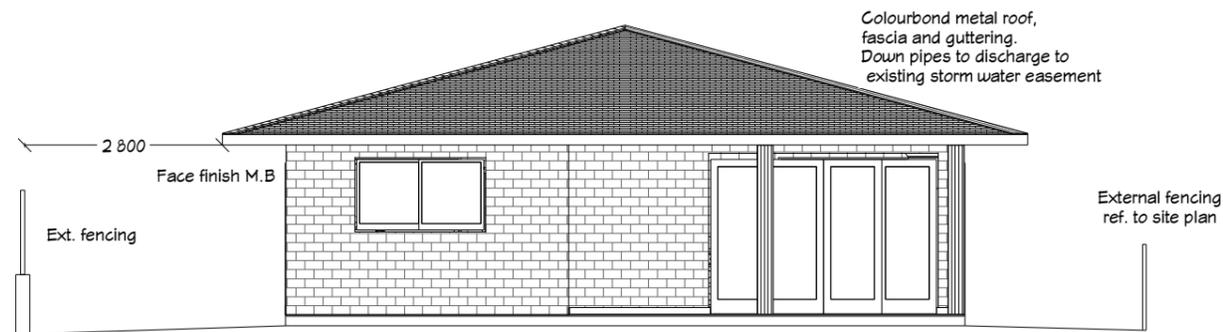

East Elevation

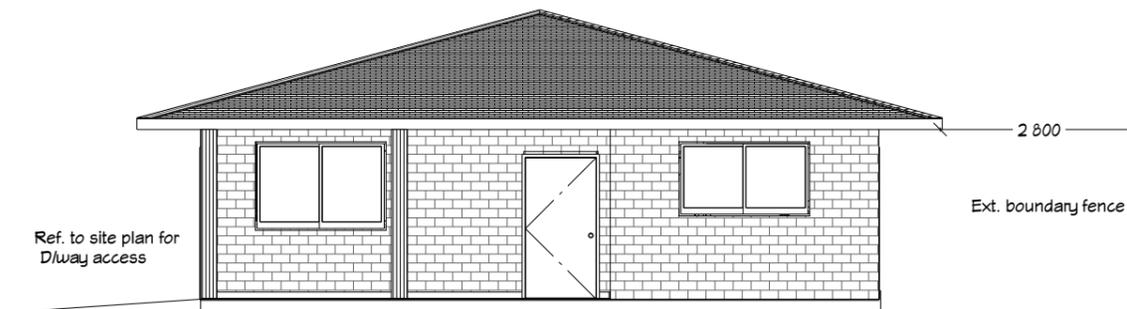


West Elevation

Elevations


Total roof projected area 180m²
150mm Continuous square slotted guttering
90mm down pipes Place at 1/40m² of roof area
Fix droppers to underside of guttering to avoid lip at discharge
100 year rainfall intensities 368mm (mm/hr)

Provide isolation 20mm water meters each house typical

Connection to Council
Jump up
Conform location on site

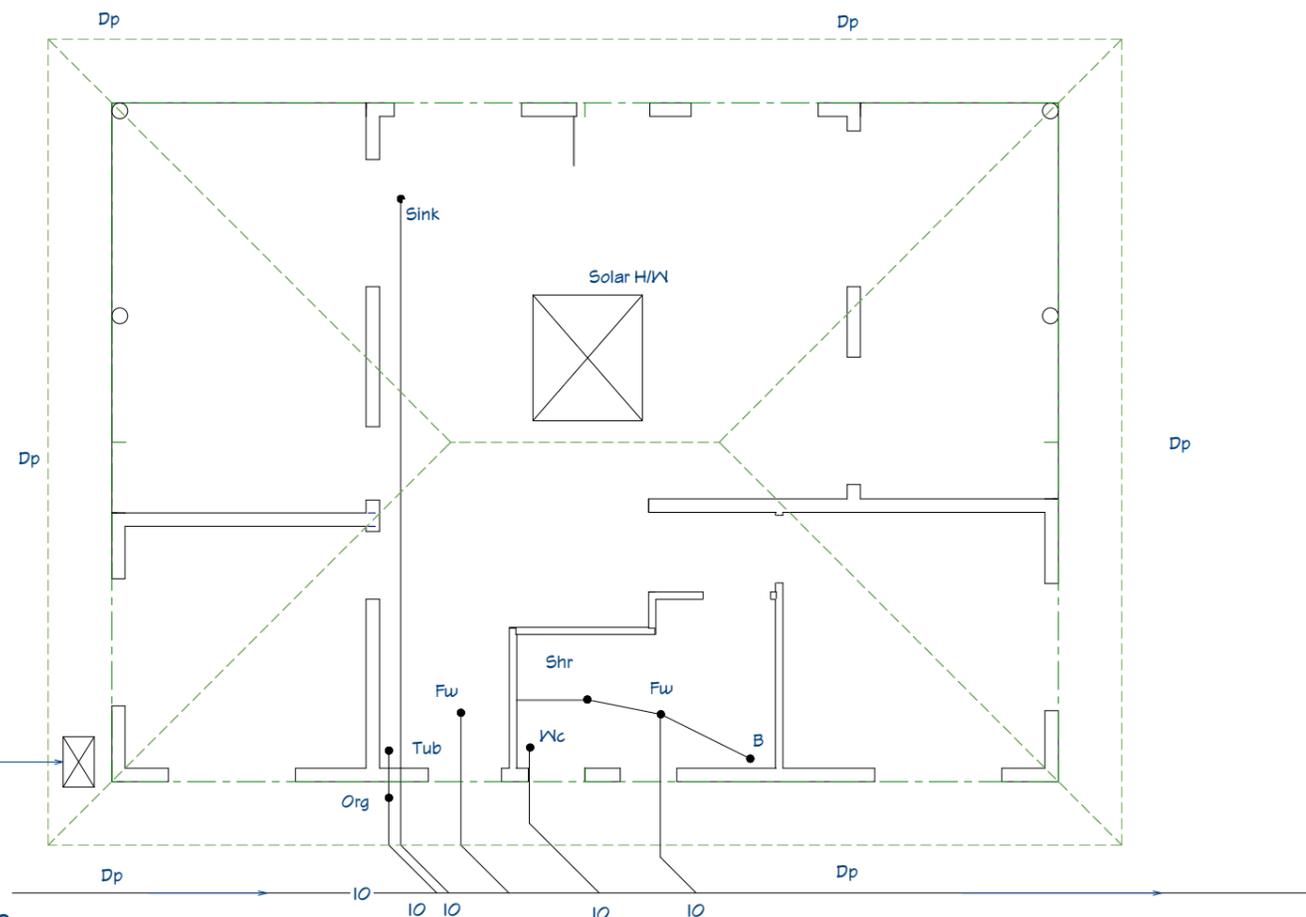

Plumbing Plan

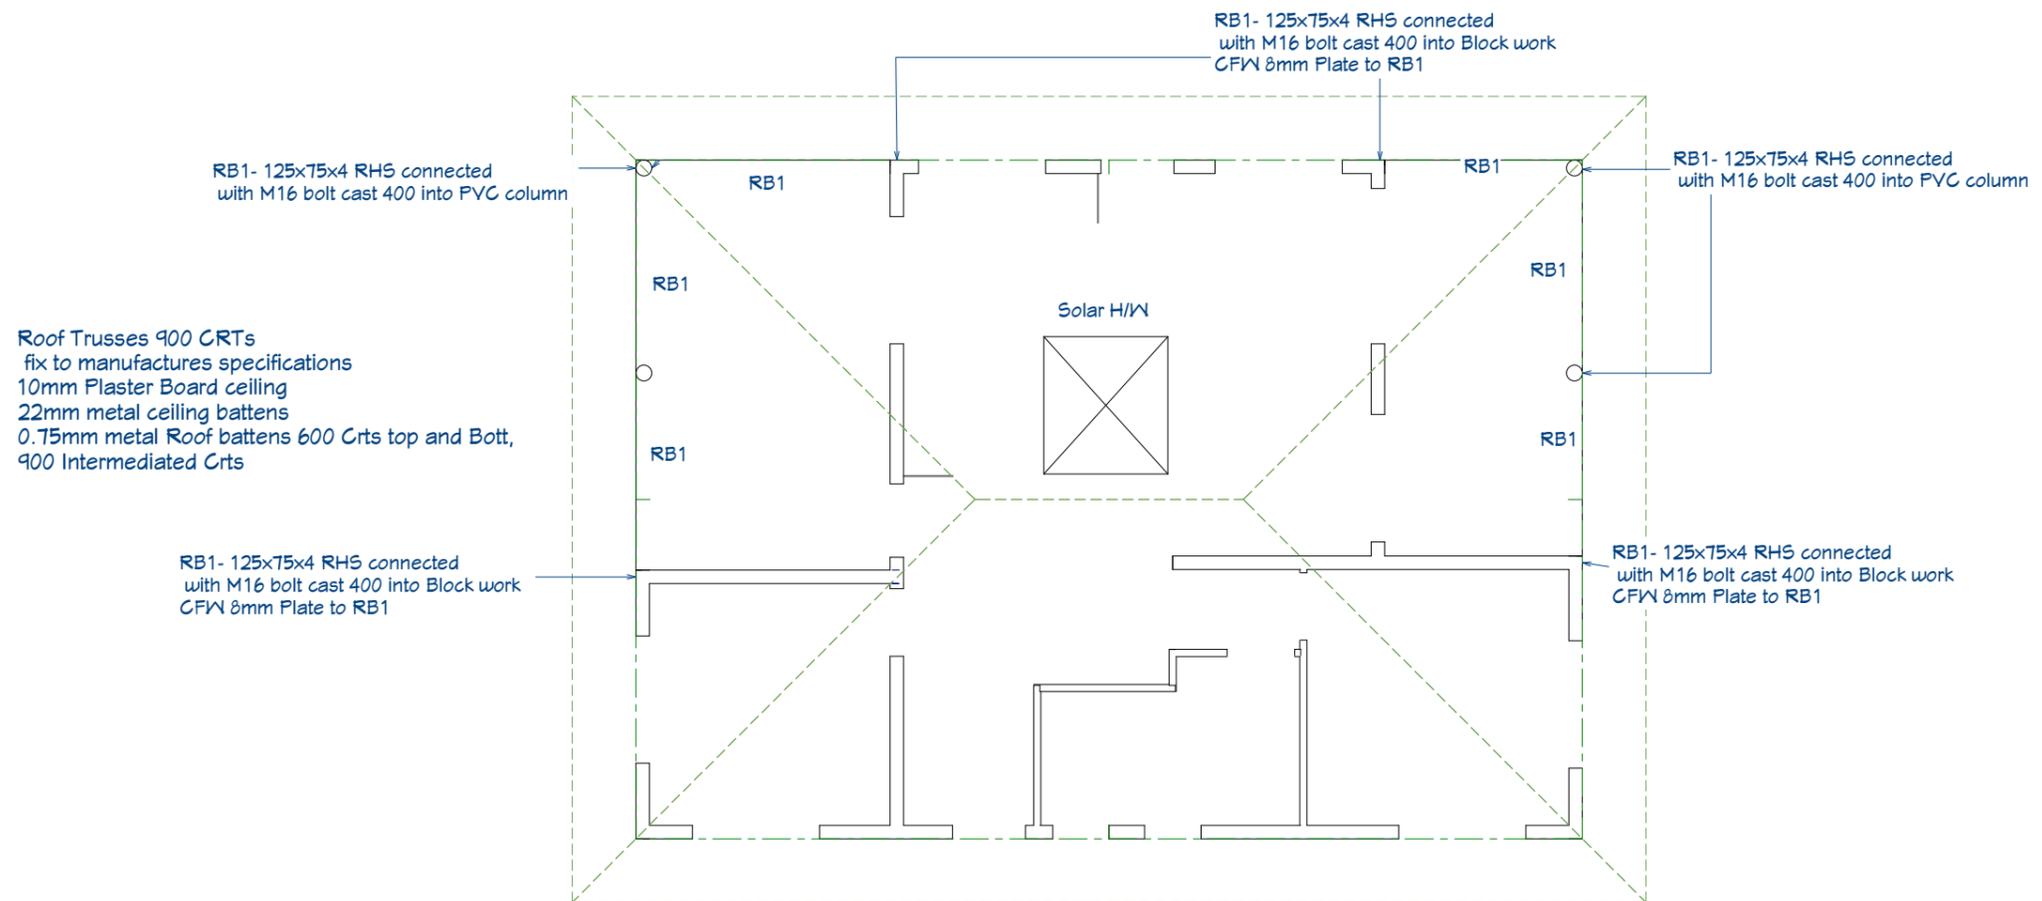


Lot 120 C17949
26 Hogg Street Cooktown
Proposed 2 x 2 Bed Houses

Roof Framing Plan

ELECTRICAL SCHEDULE						
NUMBER	QTY	HEIGHT	ATTACHED TO	DESCRIPTION	COMMENTS	
E01	5		CEILING	3 BLADE CEILING FAN 1350		
E02	3		CEILING	SMOKE DETECTOR	PHOTOELECTRIC	
E03	4		EAVE	SPOT LIGHT LED	SINGLE SPOT	
E04	19		CEILING	RECESSED DOWN LIGHT	LED	
E05	1		CEILING	EXHAUST		
E06	10	1100	WALL	SWITCH		
E07	15	500	WALL	DOUBLE POWER POINTS		

Overhead supply to
Main board to unit 1
Sub board to each unit

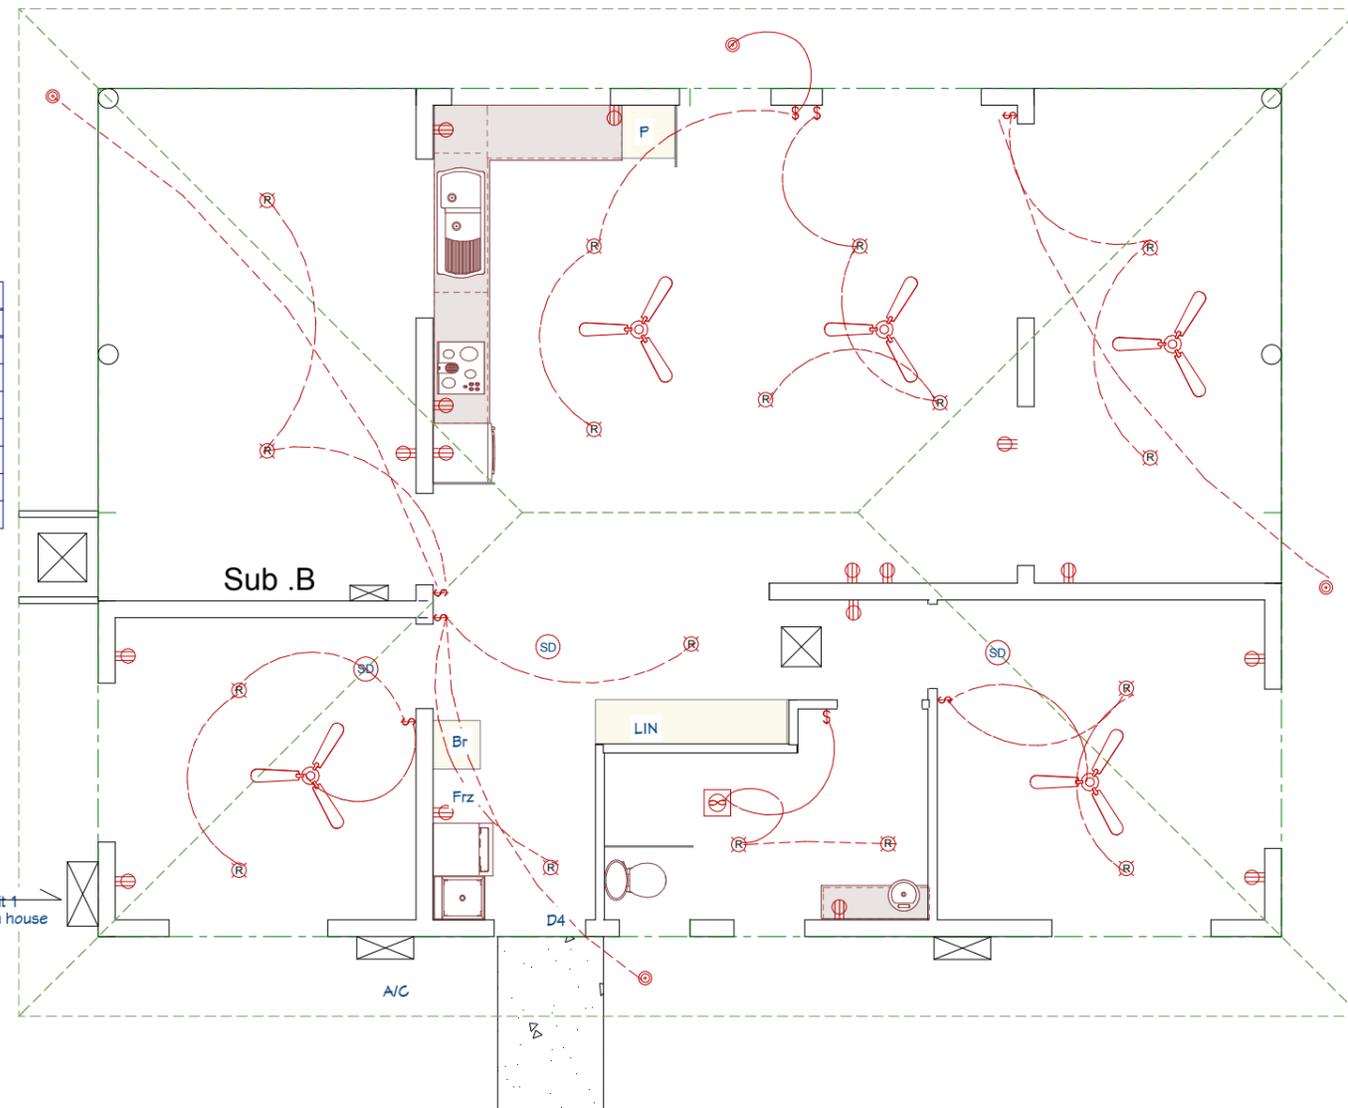

Electrical Plan